


1.825 1.825 1.95 1.95 1.45 1.45 1.95 1.95 1.825 1.825

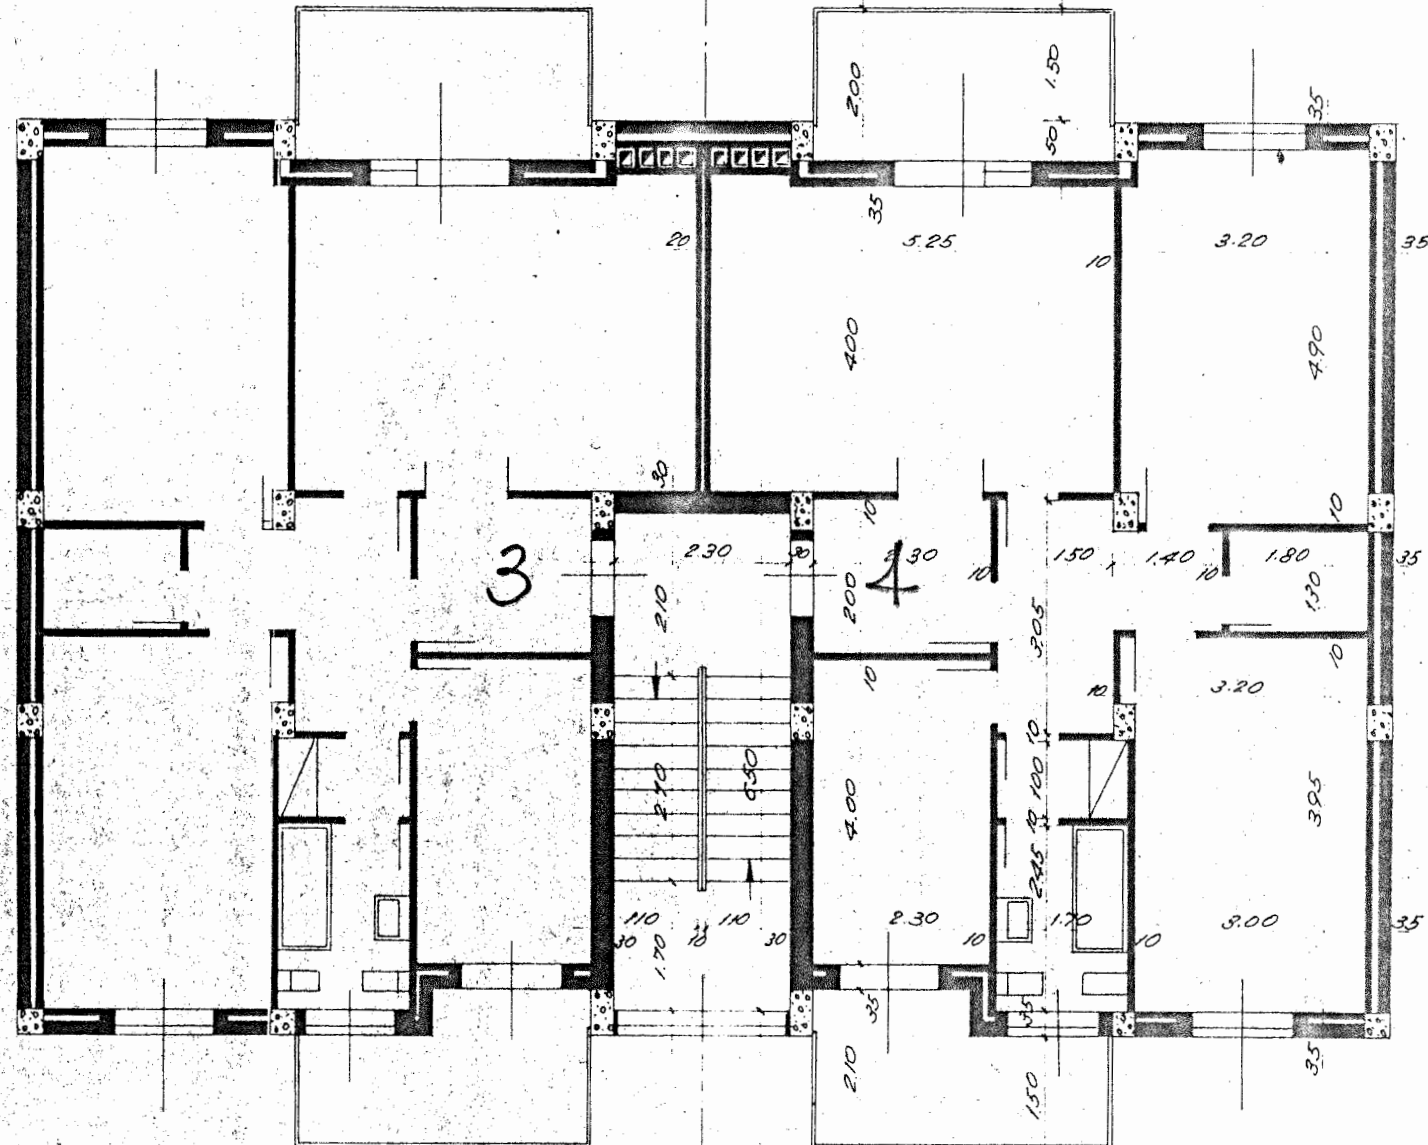

PIANO TIPO

1.95 2.45 1.10 0.925 1.125 1.45 1.45 1.125 0.925 1.10 2.45 1.95